



# HOUSE RIGHT

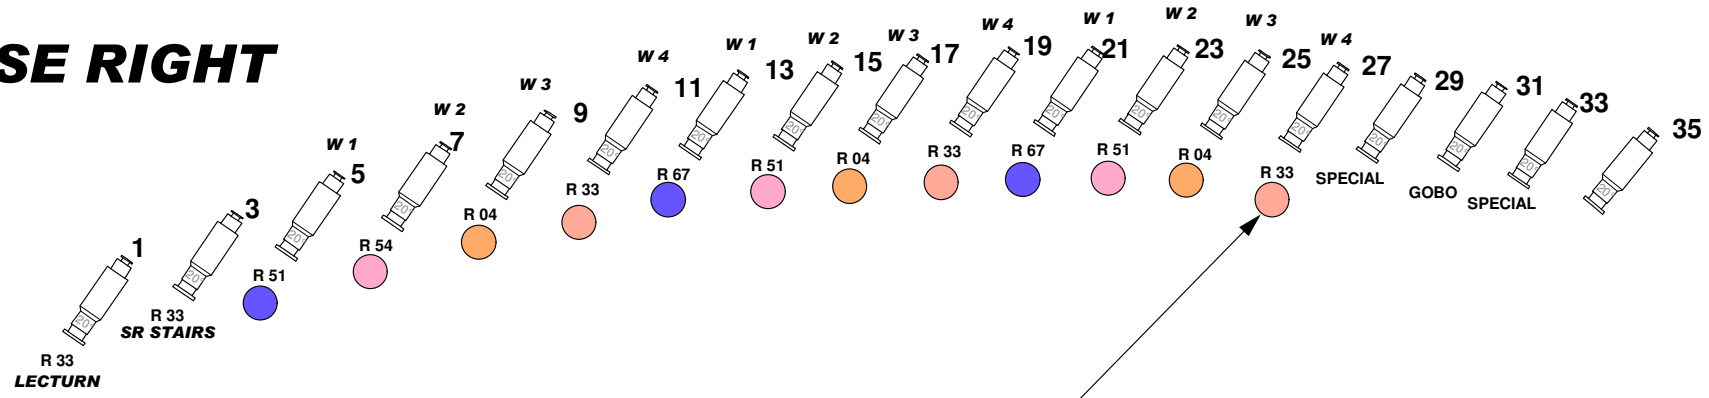

**QUICK GLANCE  
WASH COLOUR**

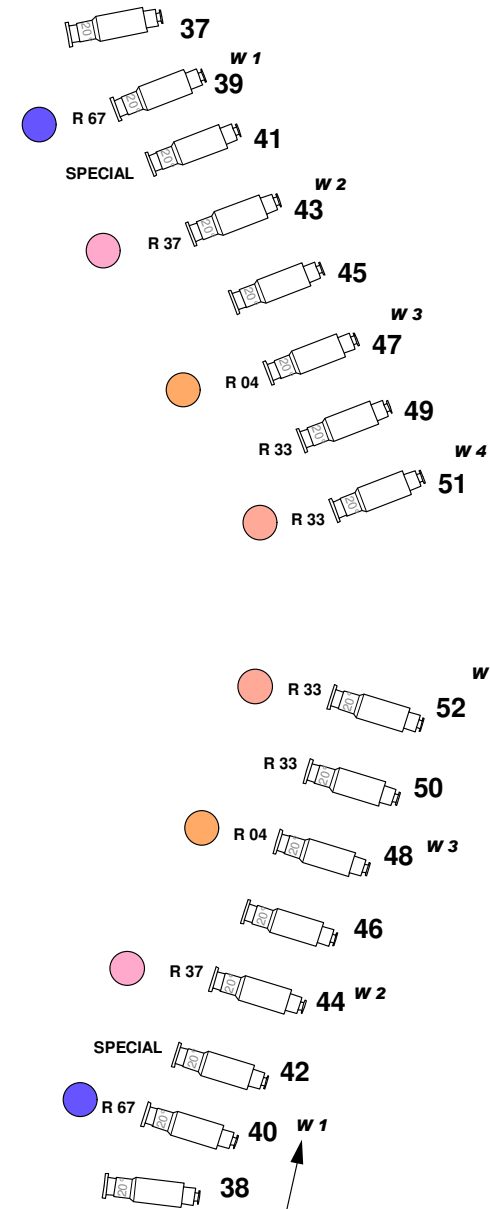

**QUICK GLANCE  
WASH NUMBER**

**STAGE**



## BECKMAN AUDITORIUM FOH LIGHT PLOT

Lighting Designer: **Stuart A. Fabel**  
 EMAIL: sfabel@caltech.edu  
 Phone # 626-395-4698

Operations Manager: **Eric D. Wood**  
 EMAIL: edwood@caltech.edu  
 Phone # 626-395-4696


California Institute of Technology  
**BECKMAN AUDITORIUM**  
 332 S. Michigan Ave  
 Pasadena CA 91106

NOT TO SCALE

DATE:01/01/11

### KEY

- SHAKESPEARE 20' (750W)
- SHAKESPEARE 40' (750W)
- SHAKESPEARE 50' (750W)
- SHAKESPEARE 30'-55' ZOOM (750W)
- ETC S4 26' (750W)
- ETC S4 36' (750W)
- ETC S4 50' (750W)
- STRAND CODAS (500W)
- SEA CHANGER COLOUR MIXING UNIT

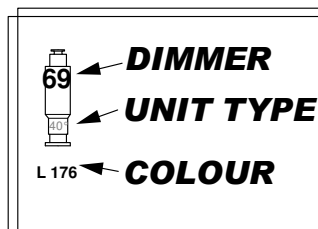

### BALCONY RAIL

- 191
- 189
- 187
- 192
- 190
- 188

### BOOTH

- 53
- 55
- 56
- 54

### NOTES

- \*\* FOH CONSISTS OF A 4 COLOUR FULL STAGE WASH
- \*\* 1 GOBO WASH
- \*\* 6- SPECIALS ch# 29 ,30, 33, 34 ,41, 42

# HOUSE LEFT

